

PROJECT REF.
Howard

DRAWING STATUS/ DATE

☒ Prelim 6-17-20
☒ Construction 9-8-20

DRAWING

First Floor Plan


Scale: 1/4" = 1'-0"


Page #

2

Area

First Floor Heated	3,118 sqft
Garage	888 sqft
Front Covered Porch	285 sqft
Rear Covered Porch	458 sqft
Summer Kitchen	102 sqft
Unfinished Bonus Rm	438 sqft
Total Under Roof	5,289 sqft

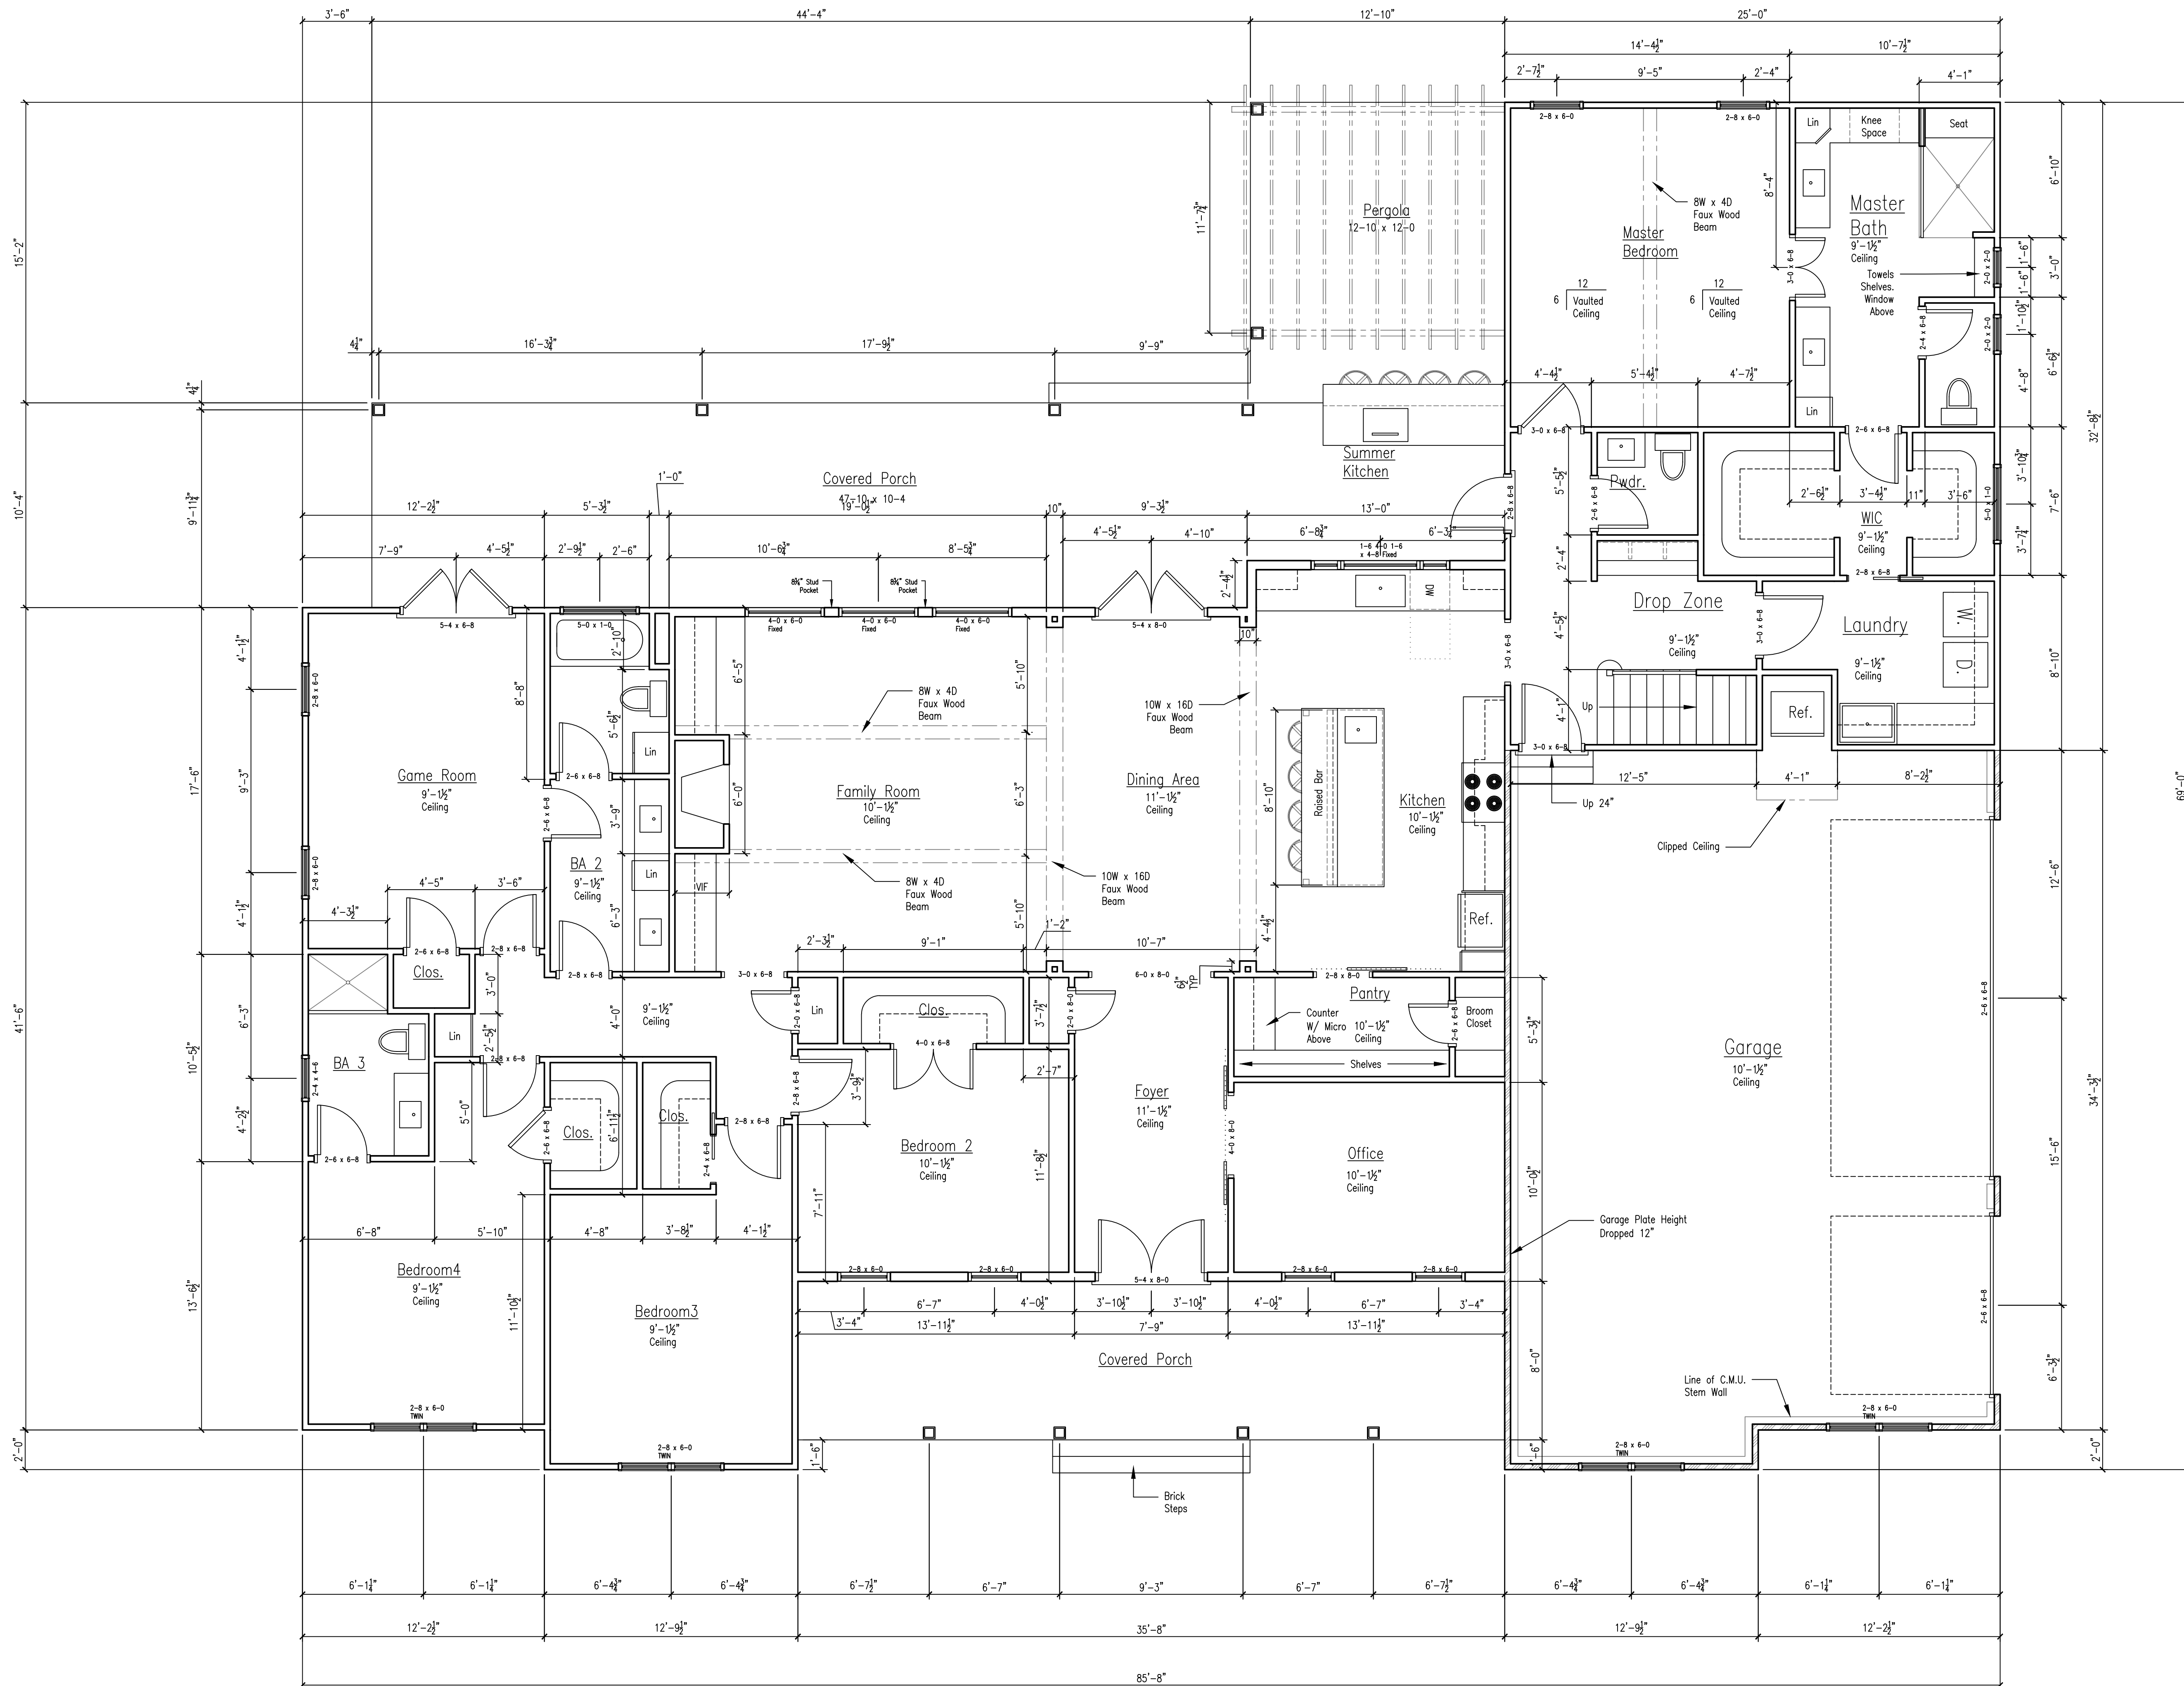

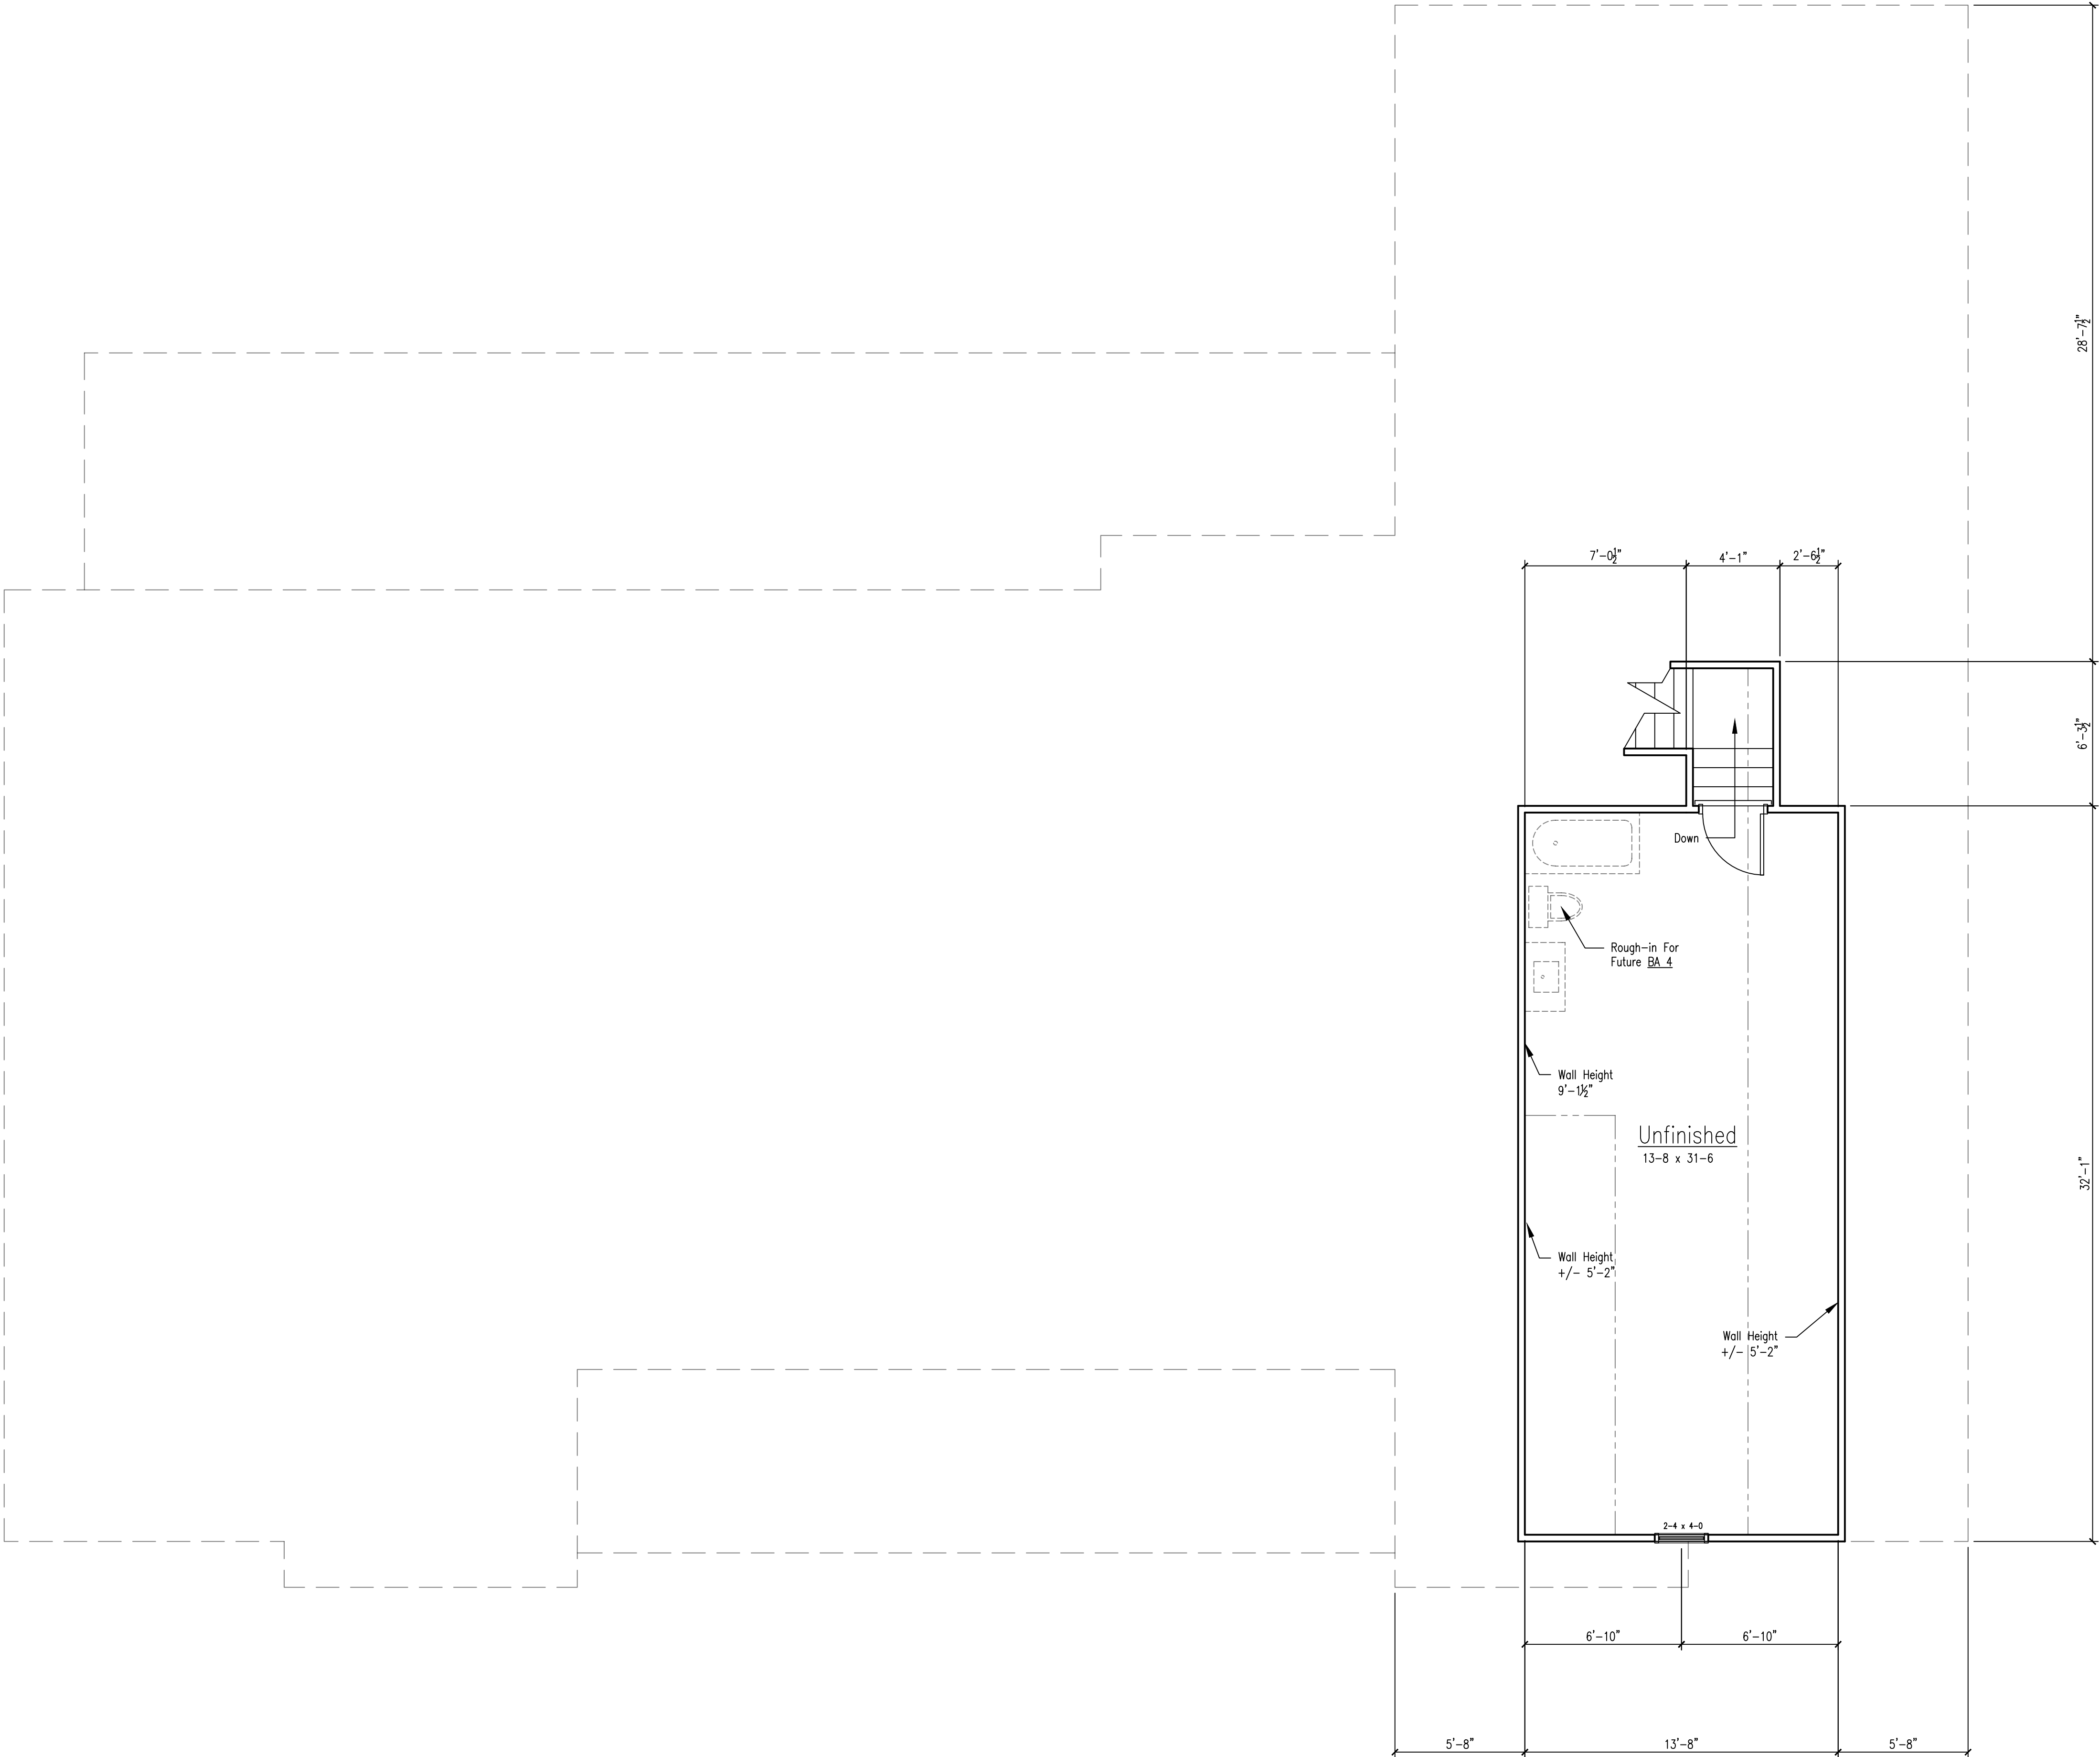

DESIGNS
BY
DANIEL

1700 Powers Ferry Road
Marietta, GA 30067
Phone: (770) 222-2255

HOWARD RESIDENCE

PROJECT REF.
Howard

DRAWING STATUS/ DATE

☒ Prelim 6-17-20


☒ Construction 9-8-20

DRAWING
Second Floor
Plan

Scale: 1/4" = 1'-0"

Page #
3

Area	
First Floor Heated	3,118 sqft
Garage	888 sqft
Front Covered Porch	285 sqft
Rear Covered Porch	458 sqft
Summer Kitchen	102 sqft
Unfinished Bonus Rm	438 sqft
Total Under Roof	5,289 sqft

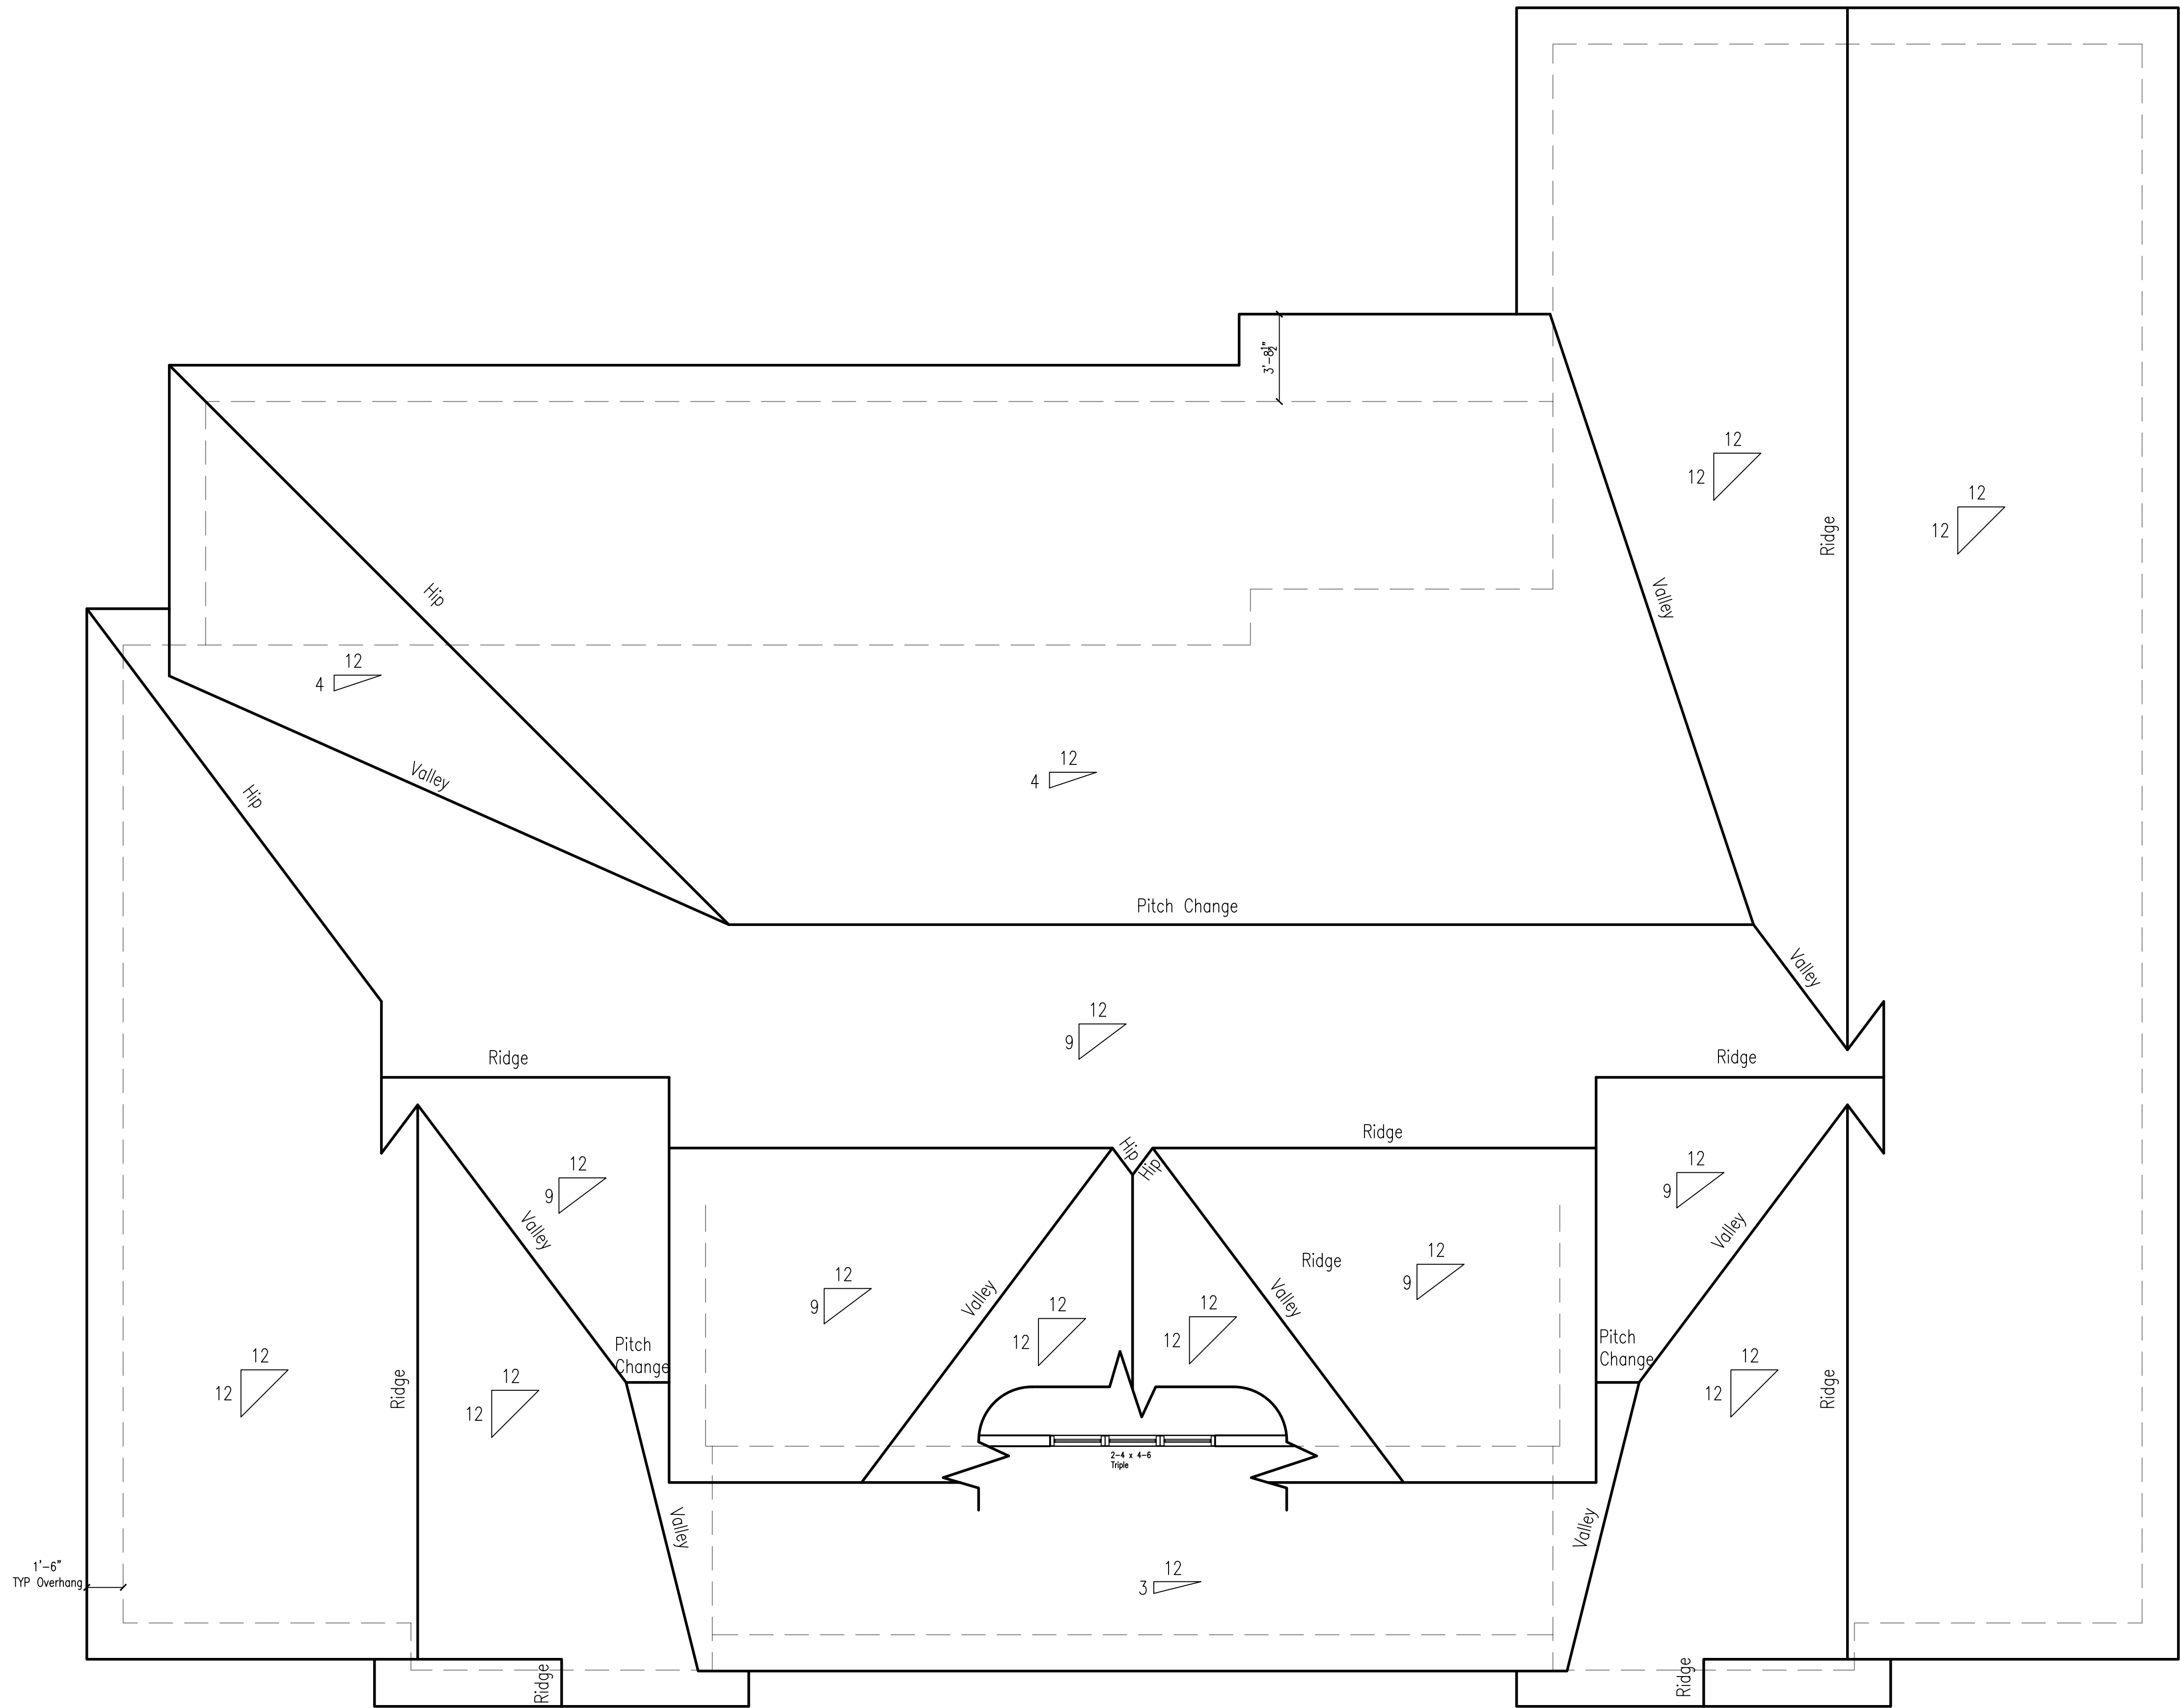

PROJECT REF.
Howard

DRAWING STATUS/ DATE
☒ Prelim 6-17-20
☒ Construction 9-8-20

DRAWING
First Floor Plan
Scale: 1/4" = 1'-0"

Page #
4


Area	
First Floor Heated	3,118 sqft
Garage	888 sqft
Front Covered Porch	285 sqft
Rear Covered Porch	494 sqft
Summer Kitchen	102 sqft
Total Under Roof	TBD



Front Elevation



Right Elevation

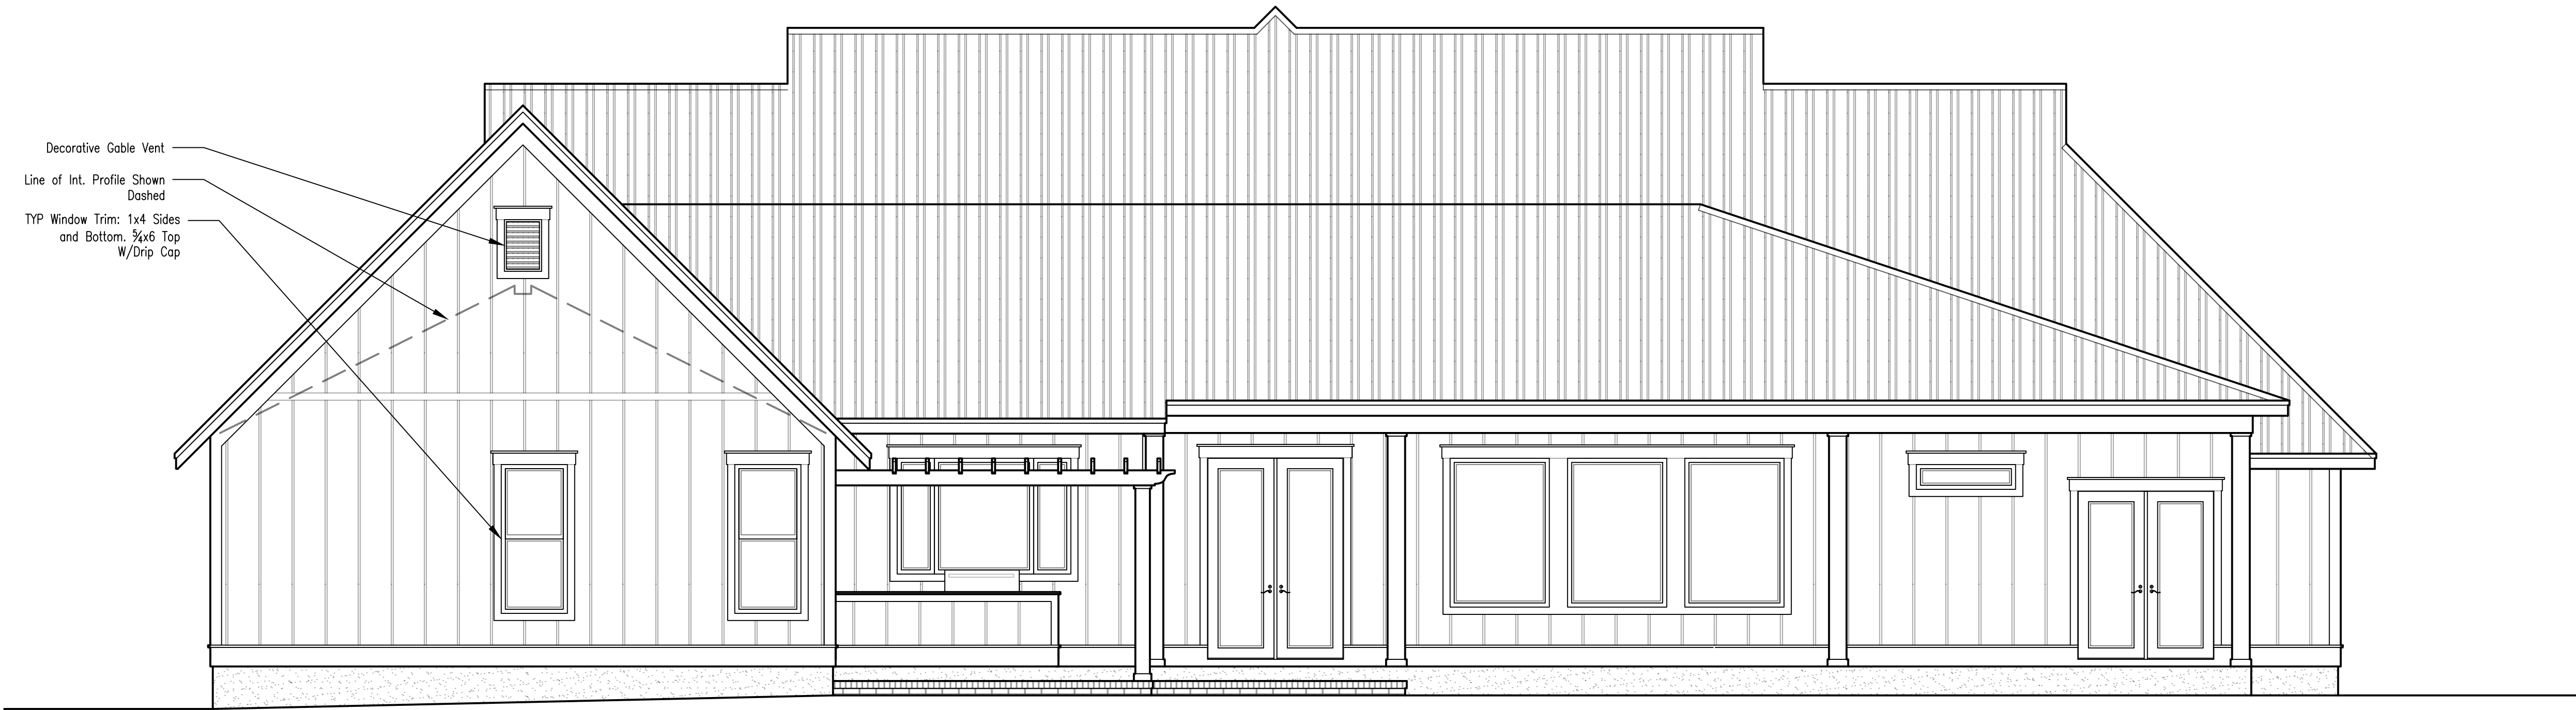

Decorative Gable Vent
Line of Int. Profile Shown
Dashed
TYP Window Trim: 1x4 Sides
and Bottom, 5/8x6 Top
W/Drip Cap

Rear Elevation



Left Elevation

HOWARD RESIDENCE



PROJECT REF.
Howard

DRAWING STATUS/ DATE

☒ Prelim 6-17-20
☒ Construction 9-8-20

DRAWING
Rear and Left
Elevations

Scale: 1/4" = 1'-0"

Page #
6

Area	
First Floor Heated	3,118 sqft
Garage	888 sqft
Front Covered Porch	285 sqft
Rear Covered Porch	494 sqft
Summer Kitchen	102 sqft
Total Under Roof	TBD