


Ground Floor Plan

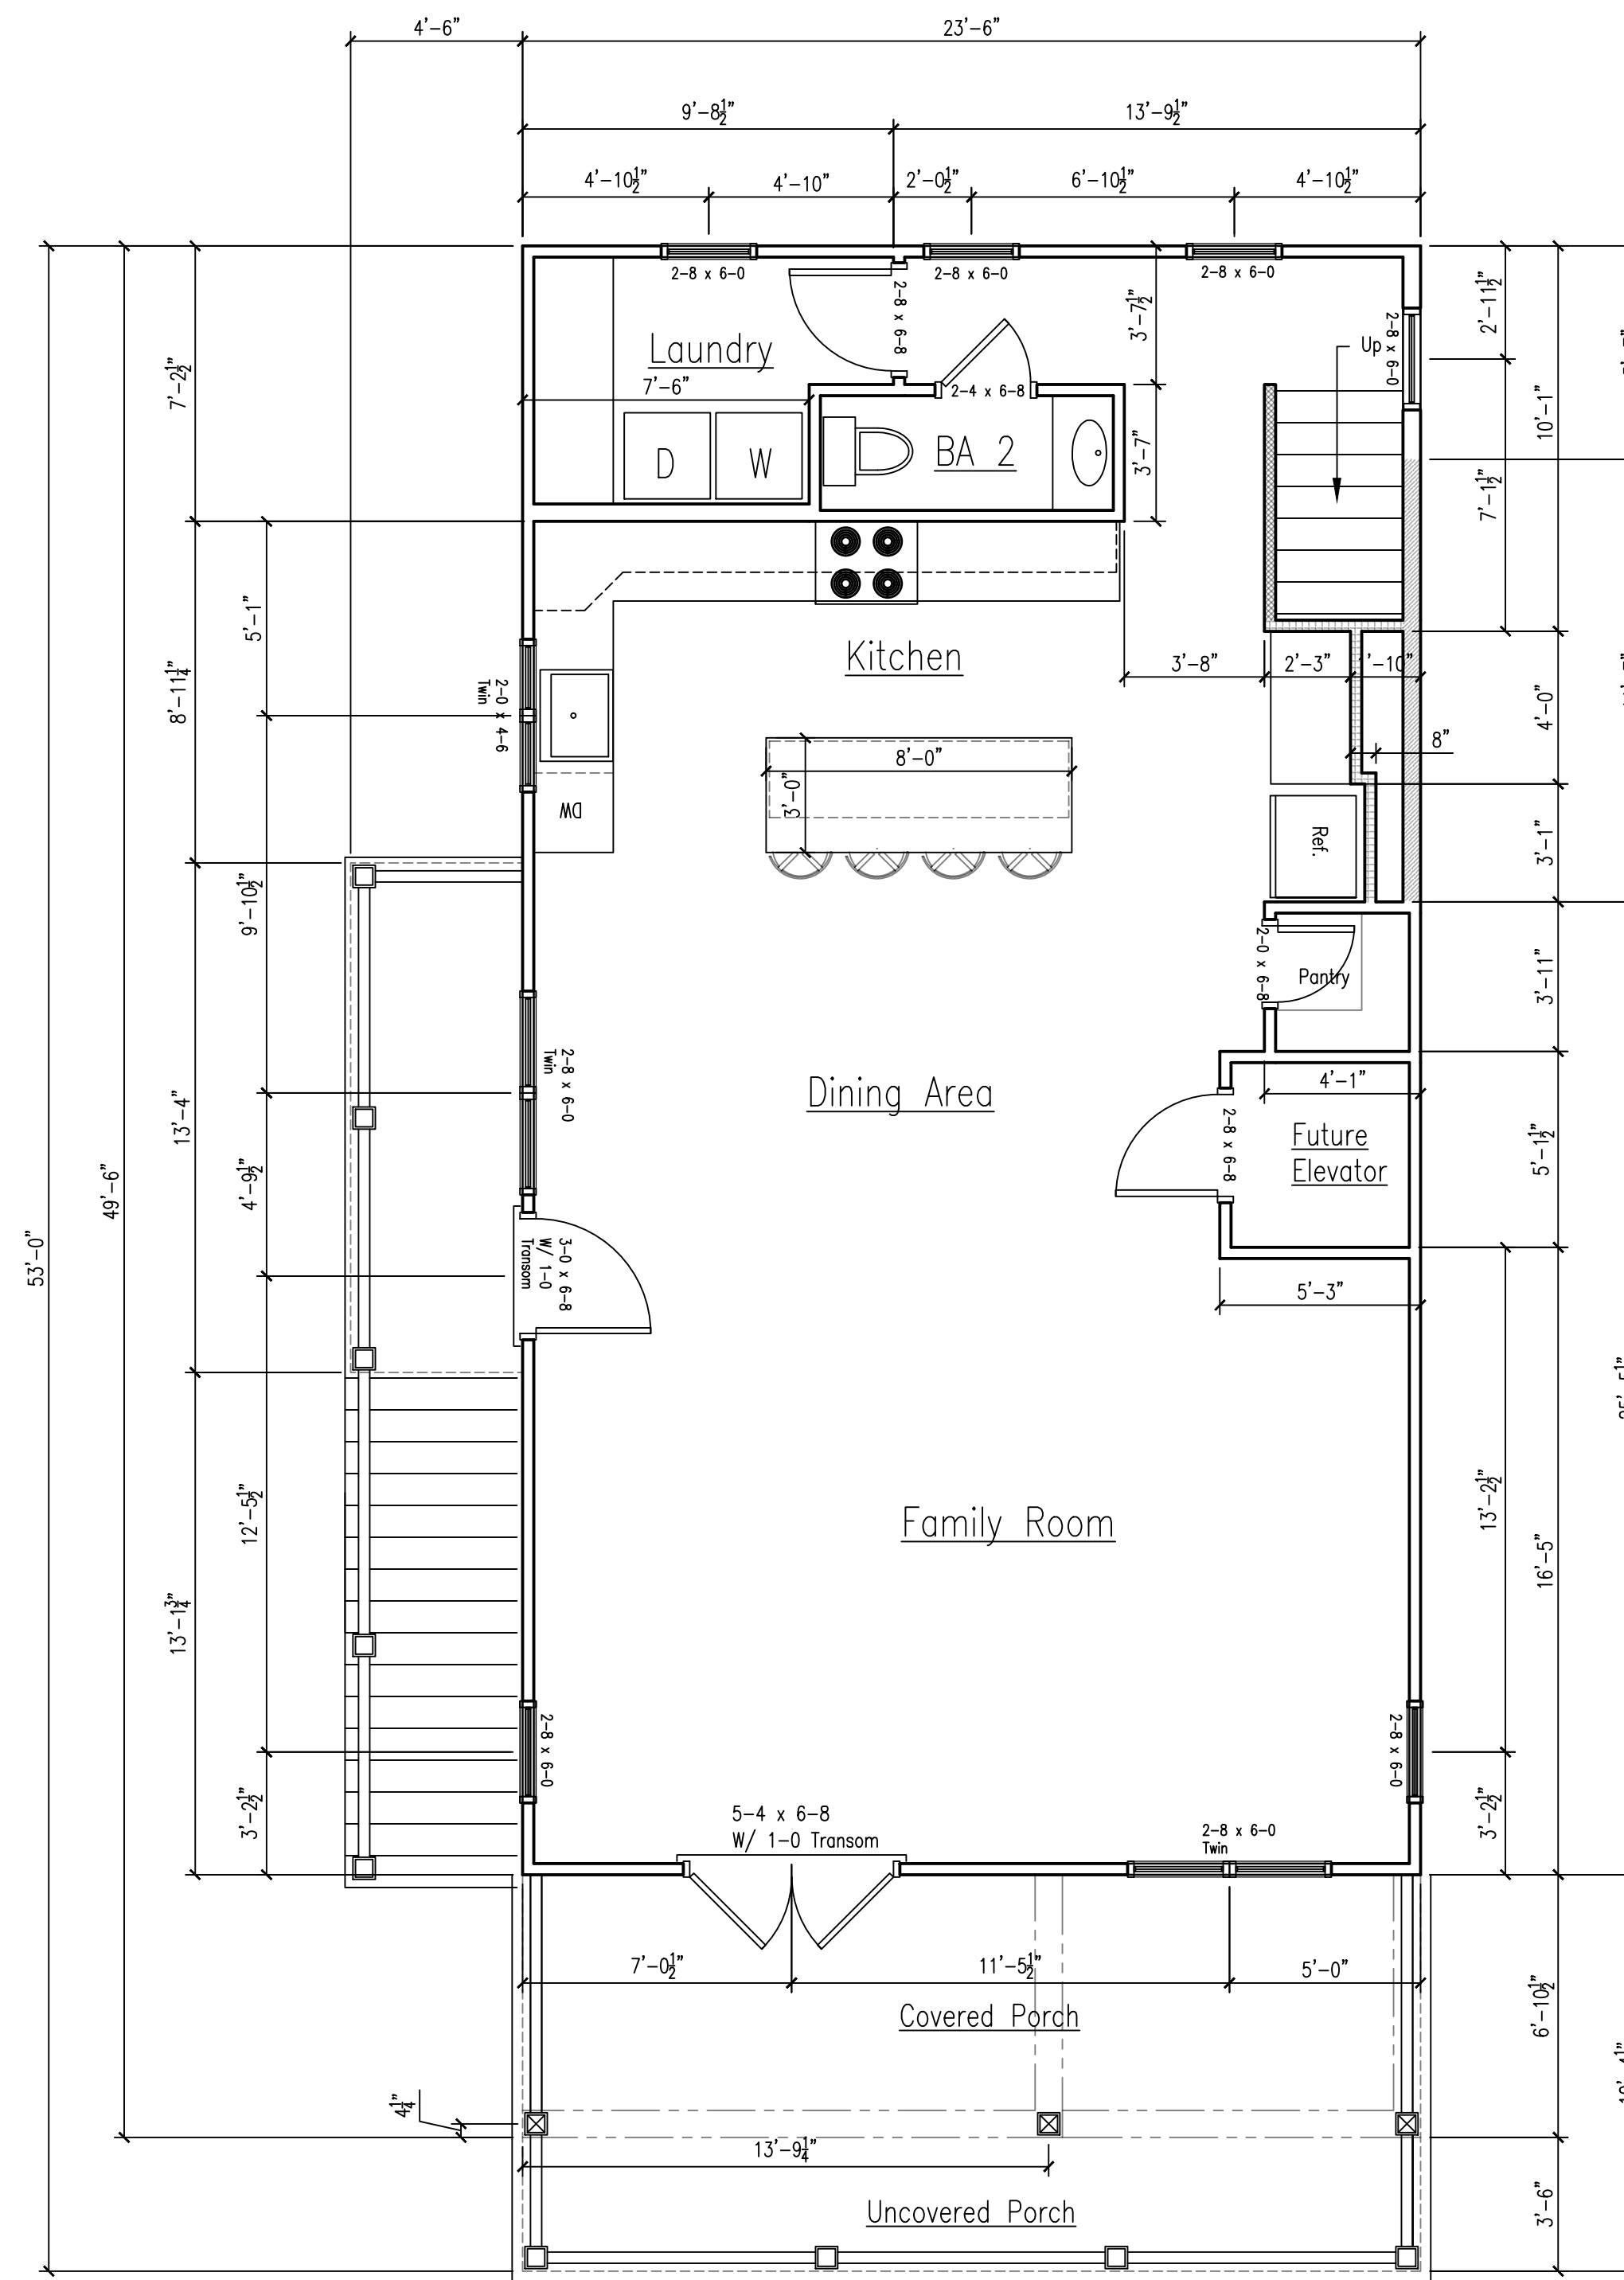

Main Floor Plan

LOT 20 MARSHLAND PARK
GEORGETOWN COUNTY, SC



PROJECT REF.
Lot 20 MP

DRAWING STATUS/ DATE

Construction 7-6-20

DRAWING

Ground Floor Plan
Main Floor Plan

Scale: 1/4" = 1'-0"

Page #

1

Legend

- 2 Story Balloon Framing
- Balloon Frame Under Stairs
- Stippled Wall Panel

Area

Main Floor Heated	1,002
Second Floor Heated	1,099
Total Heated Area	2,101
Main Covered Porch	162
Upper Covered Porch	64
Elevator/Storage	292
Covered Parking	871
Total Under Roof	3,490
Uncovered Porch	82



1100 Highway 8 South, Hwy
Wade Branch, SC 29586 (843) 222-2295

PROJECT REF.
Lot 20 MP

DRAWING STATUS/ DATE

Construction 7-6-20

DRAWING
Front and Left Elevations

Scale: 1/4" = 1'-0"

Page #


3

Legend

	2 Story Balloon Framing
	Balcon Frame Under Stairs
	Skilled Wall Panel

Area


Main Floor Heated	1,002
Second Floor Heated	1,099
Total Heated Area	2,101
Main Covered Porch	162
Upper Covered Porch	64
Elevator/Storage	292
Covered Parking	871
Total Under Roof	3,490
Uncovered Porch	82

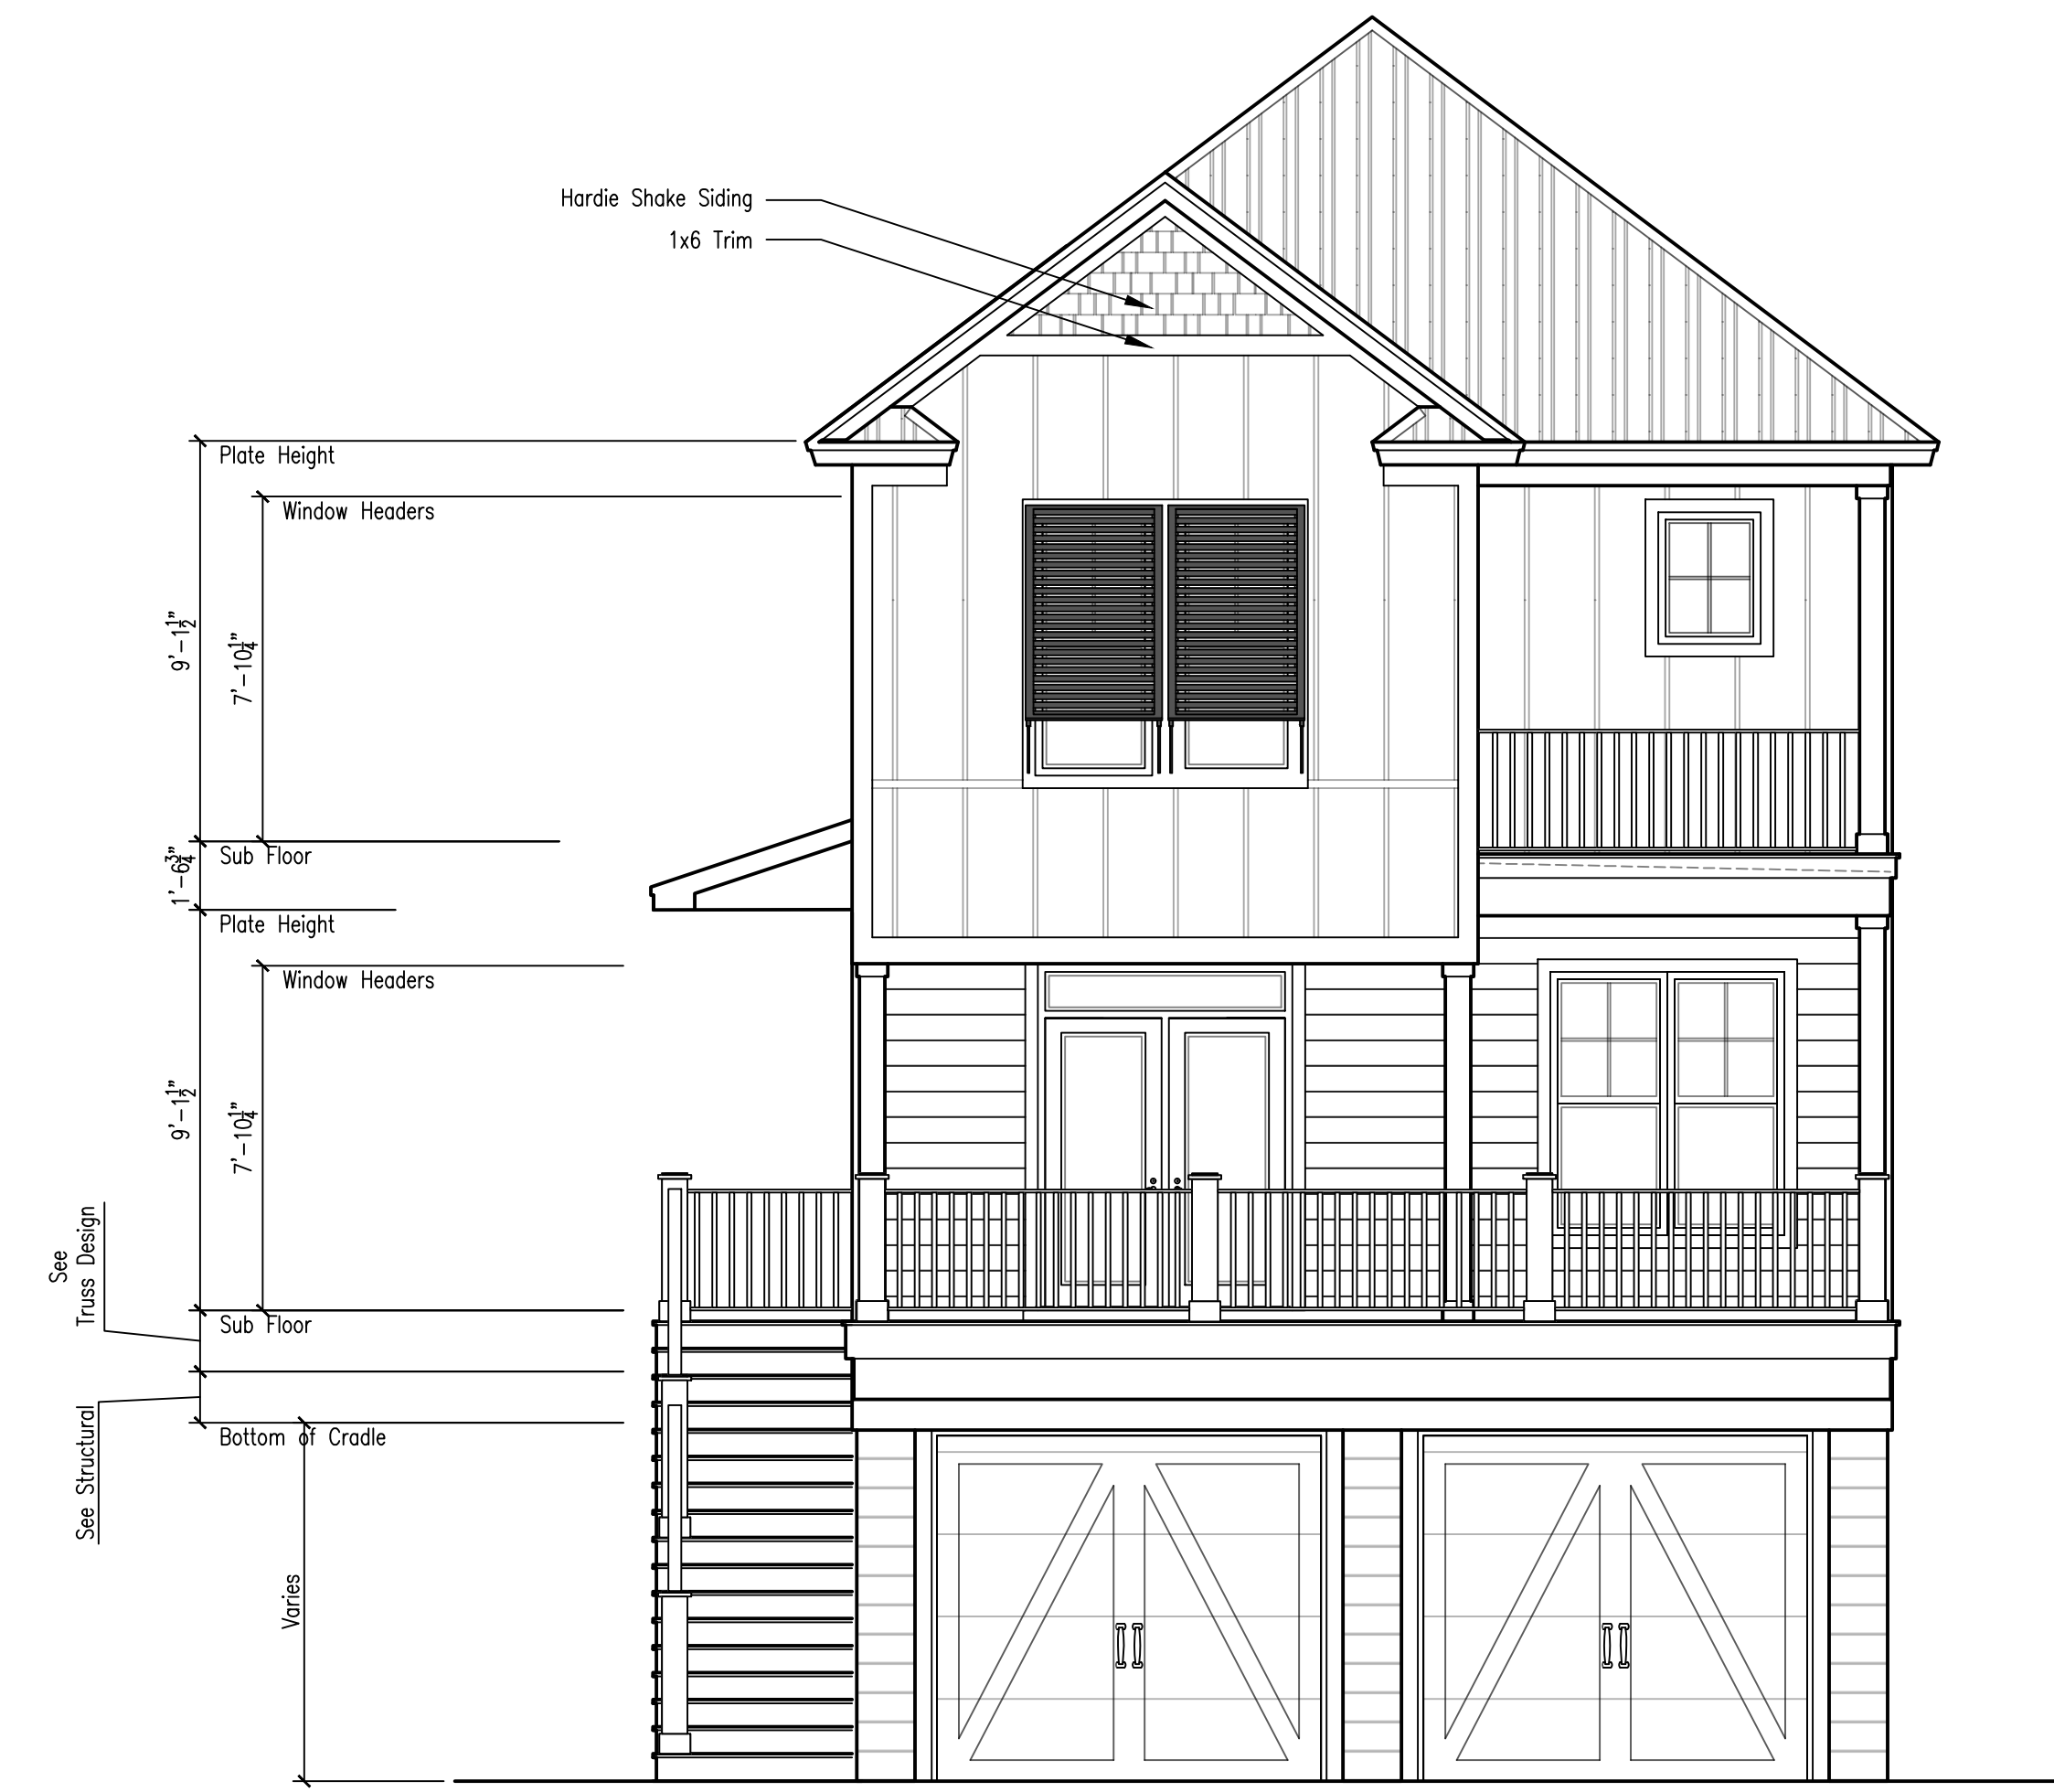

Front Elevation



Left Elevation

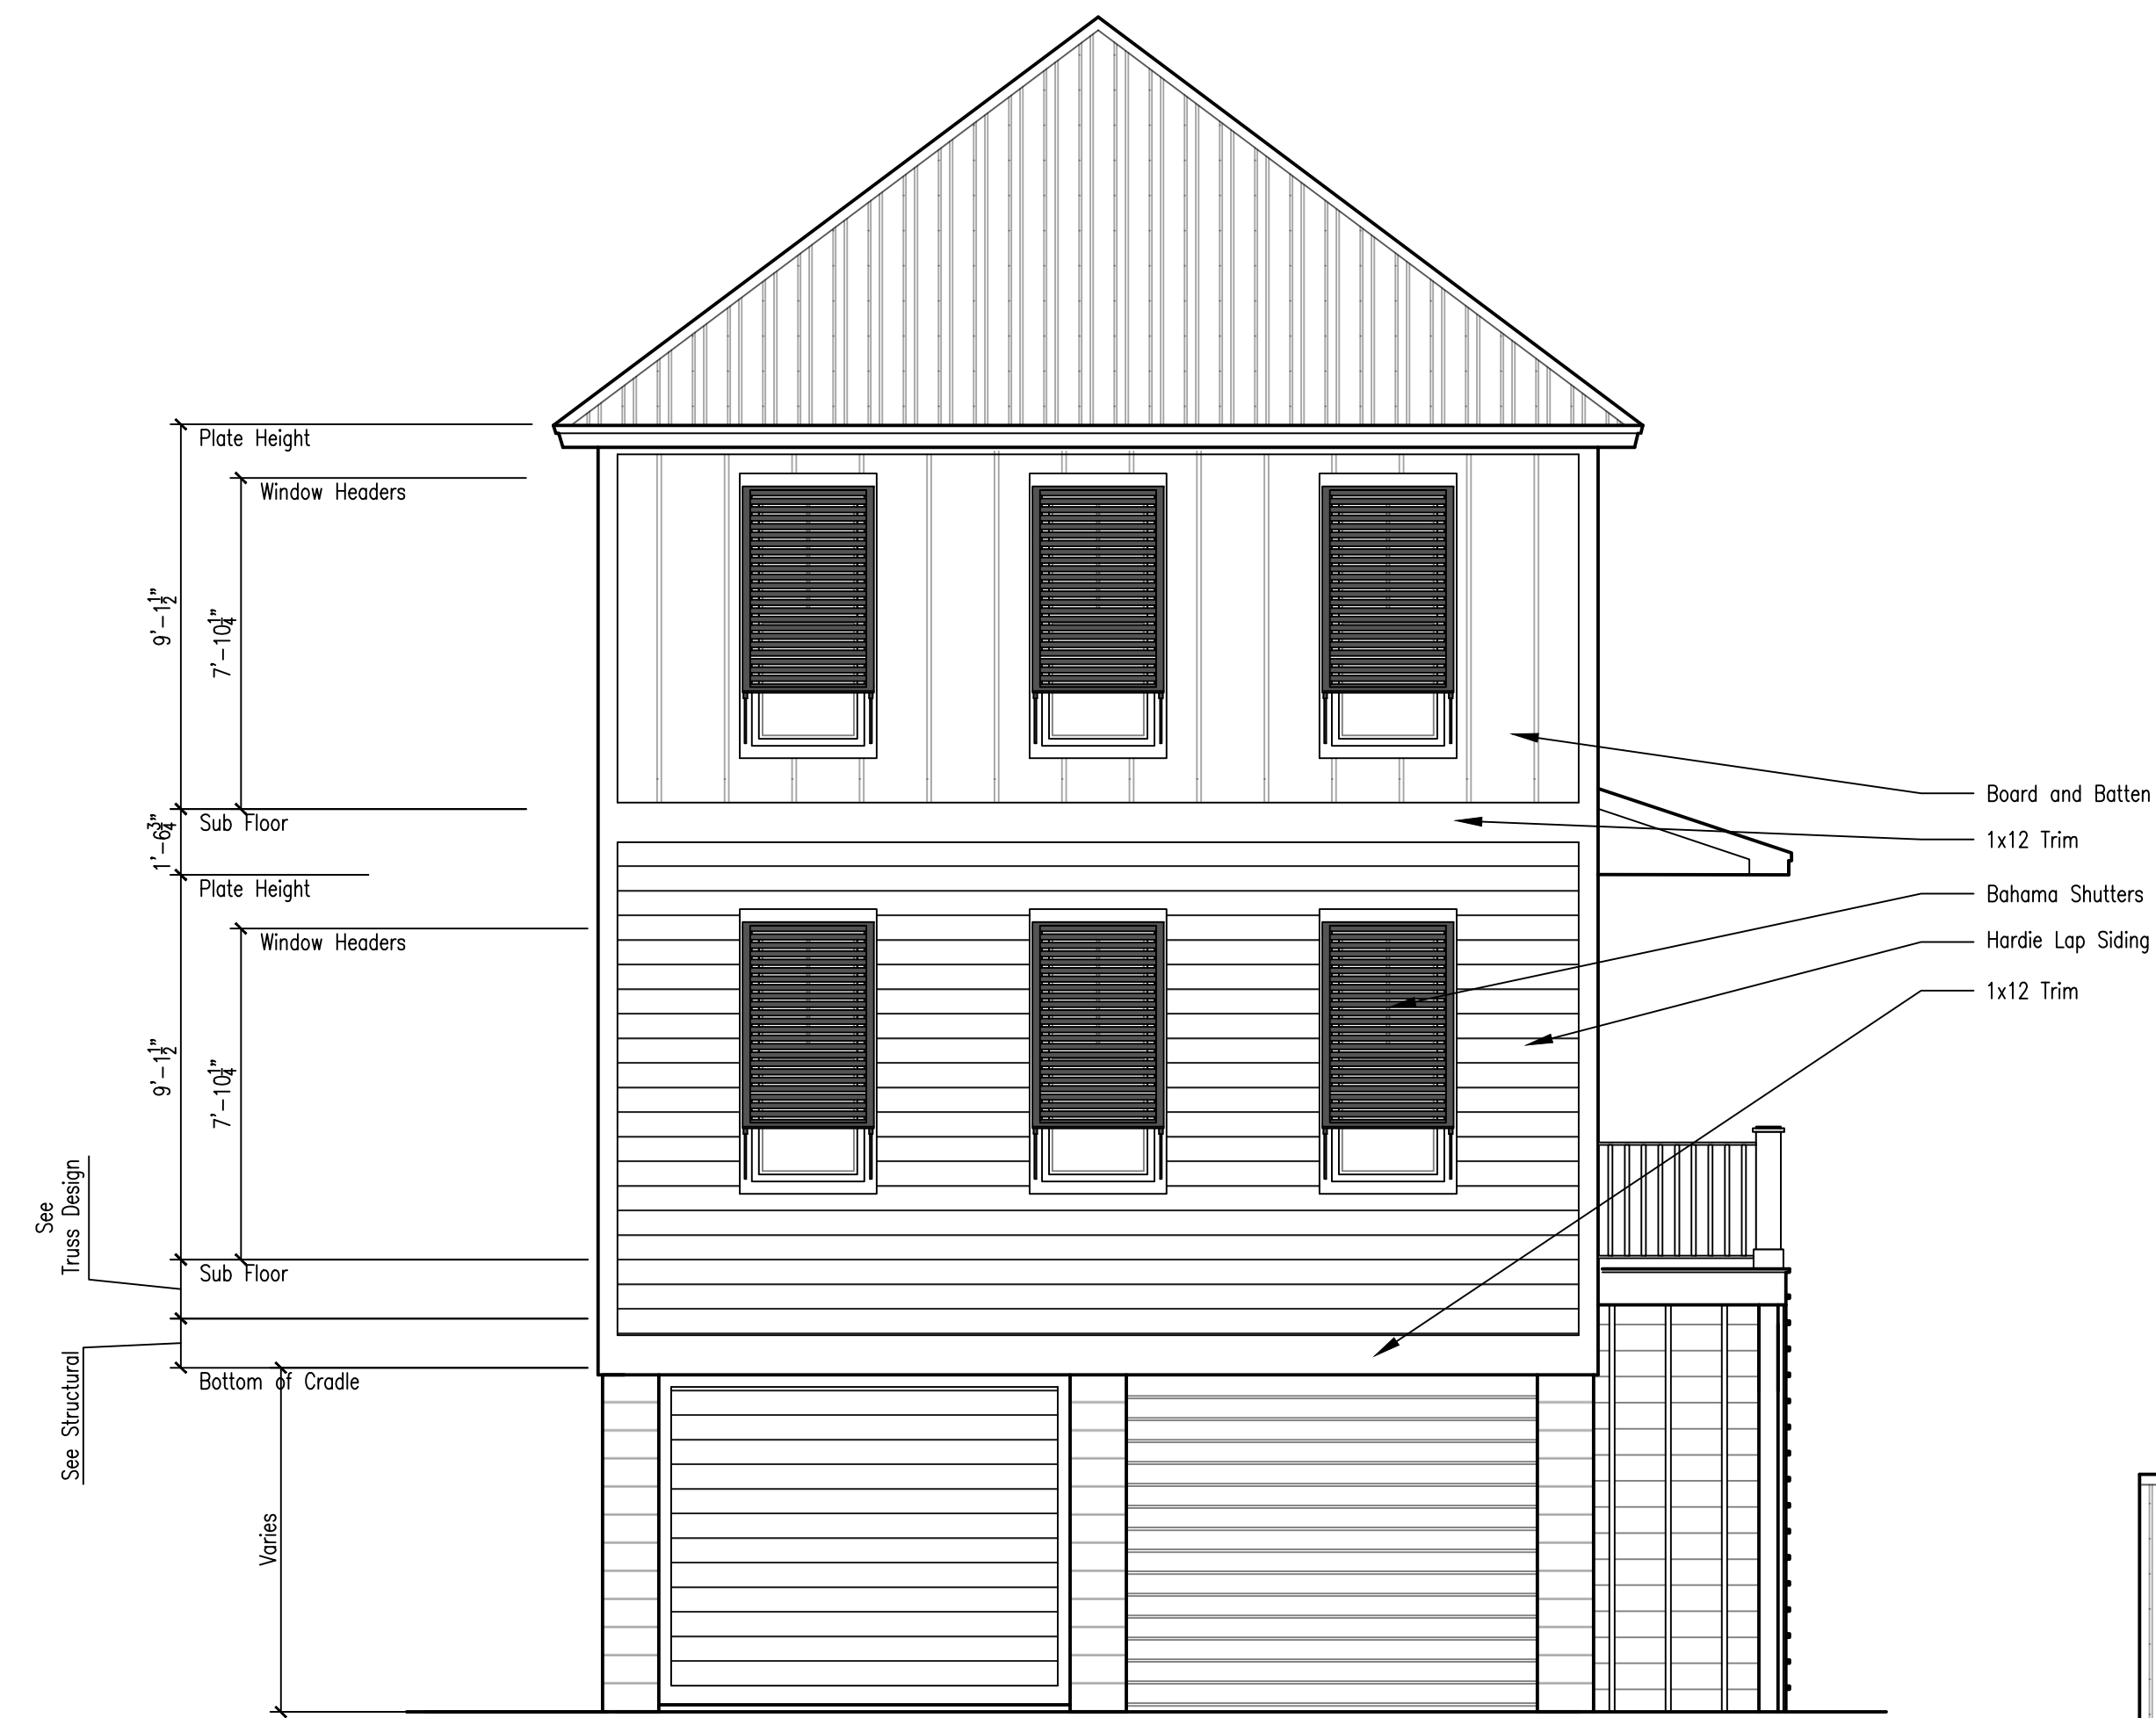

Rear Elevation



Right Elevation

LOT 20 MARSHLAND PARK
GEORGETOWN COUNTY, SC

DESIGNS
BY
DANIEL

PROJECT REF.
Lot 20 MP

DRAWING STATUS/ DATE

Construction 7-6-20

DRAWING

Rear and Right
Elevations

Scale: 1/4" = 1'-0"

Page #

4

Legend

- 2 Story Balloon Framing
- Balcon Frame Under Stairs
- Staked Wall Panel

Area

Main Floor Heated	1,002
Second Floor Heated	1,099
Total Heated Area	2,101
Main Covered Porch	162
Upper Covered Porch	64
Elevator/Storage	292
Covered Parking	871
Total Under Roof	3,490
Uncovered Porch	82