


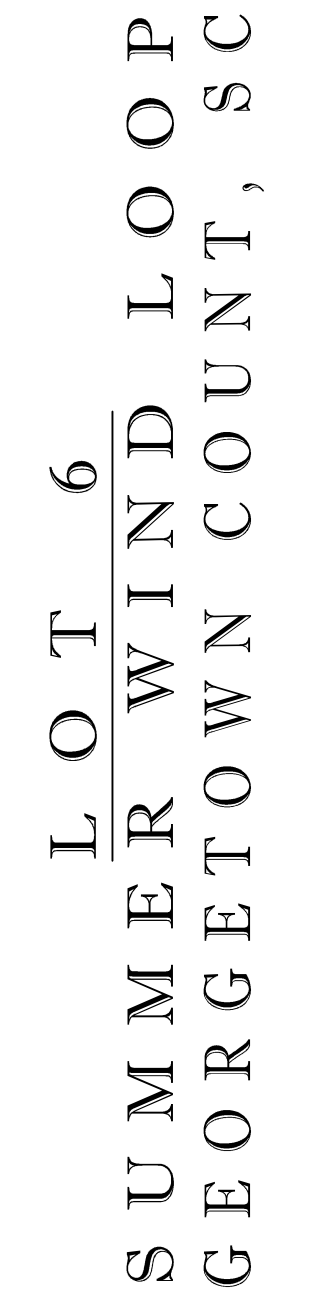

PROJECT REF.
lot 6 Summer
wind loop

DRAWING STATUS/ DATE



☒ Construction 2-4-20

DRAWING
Site Plan



Scale: 1" = 10'-0"

Page #

1

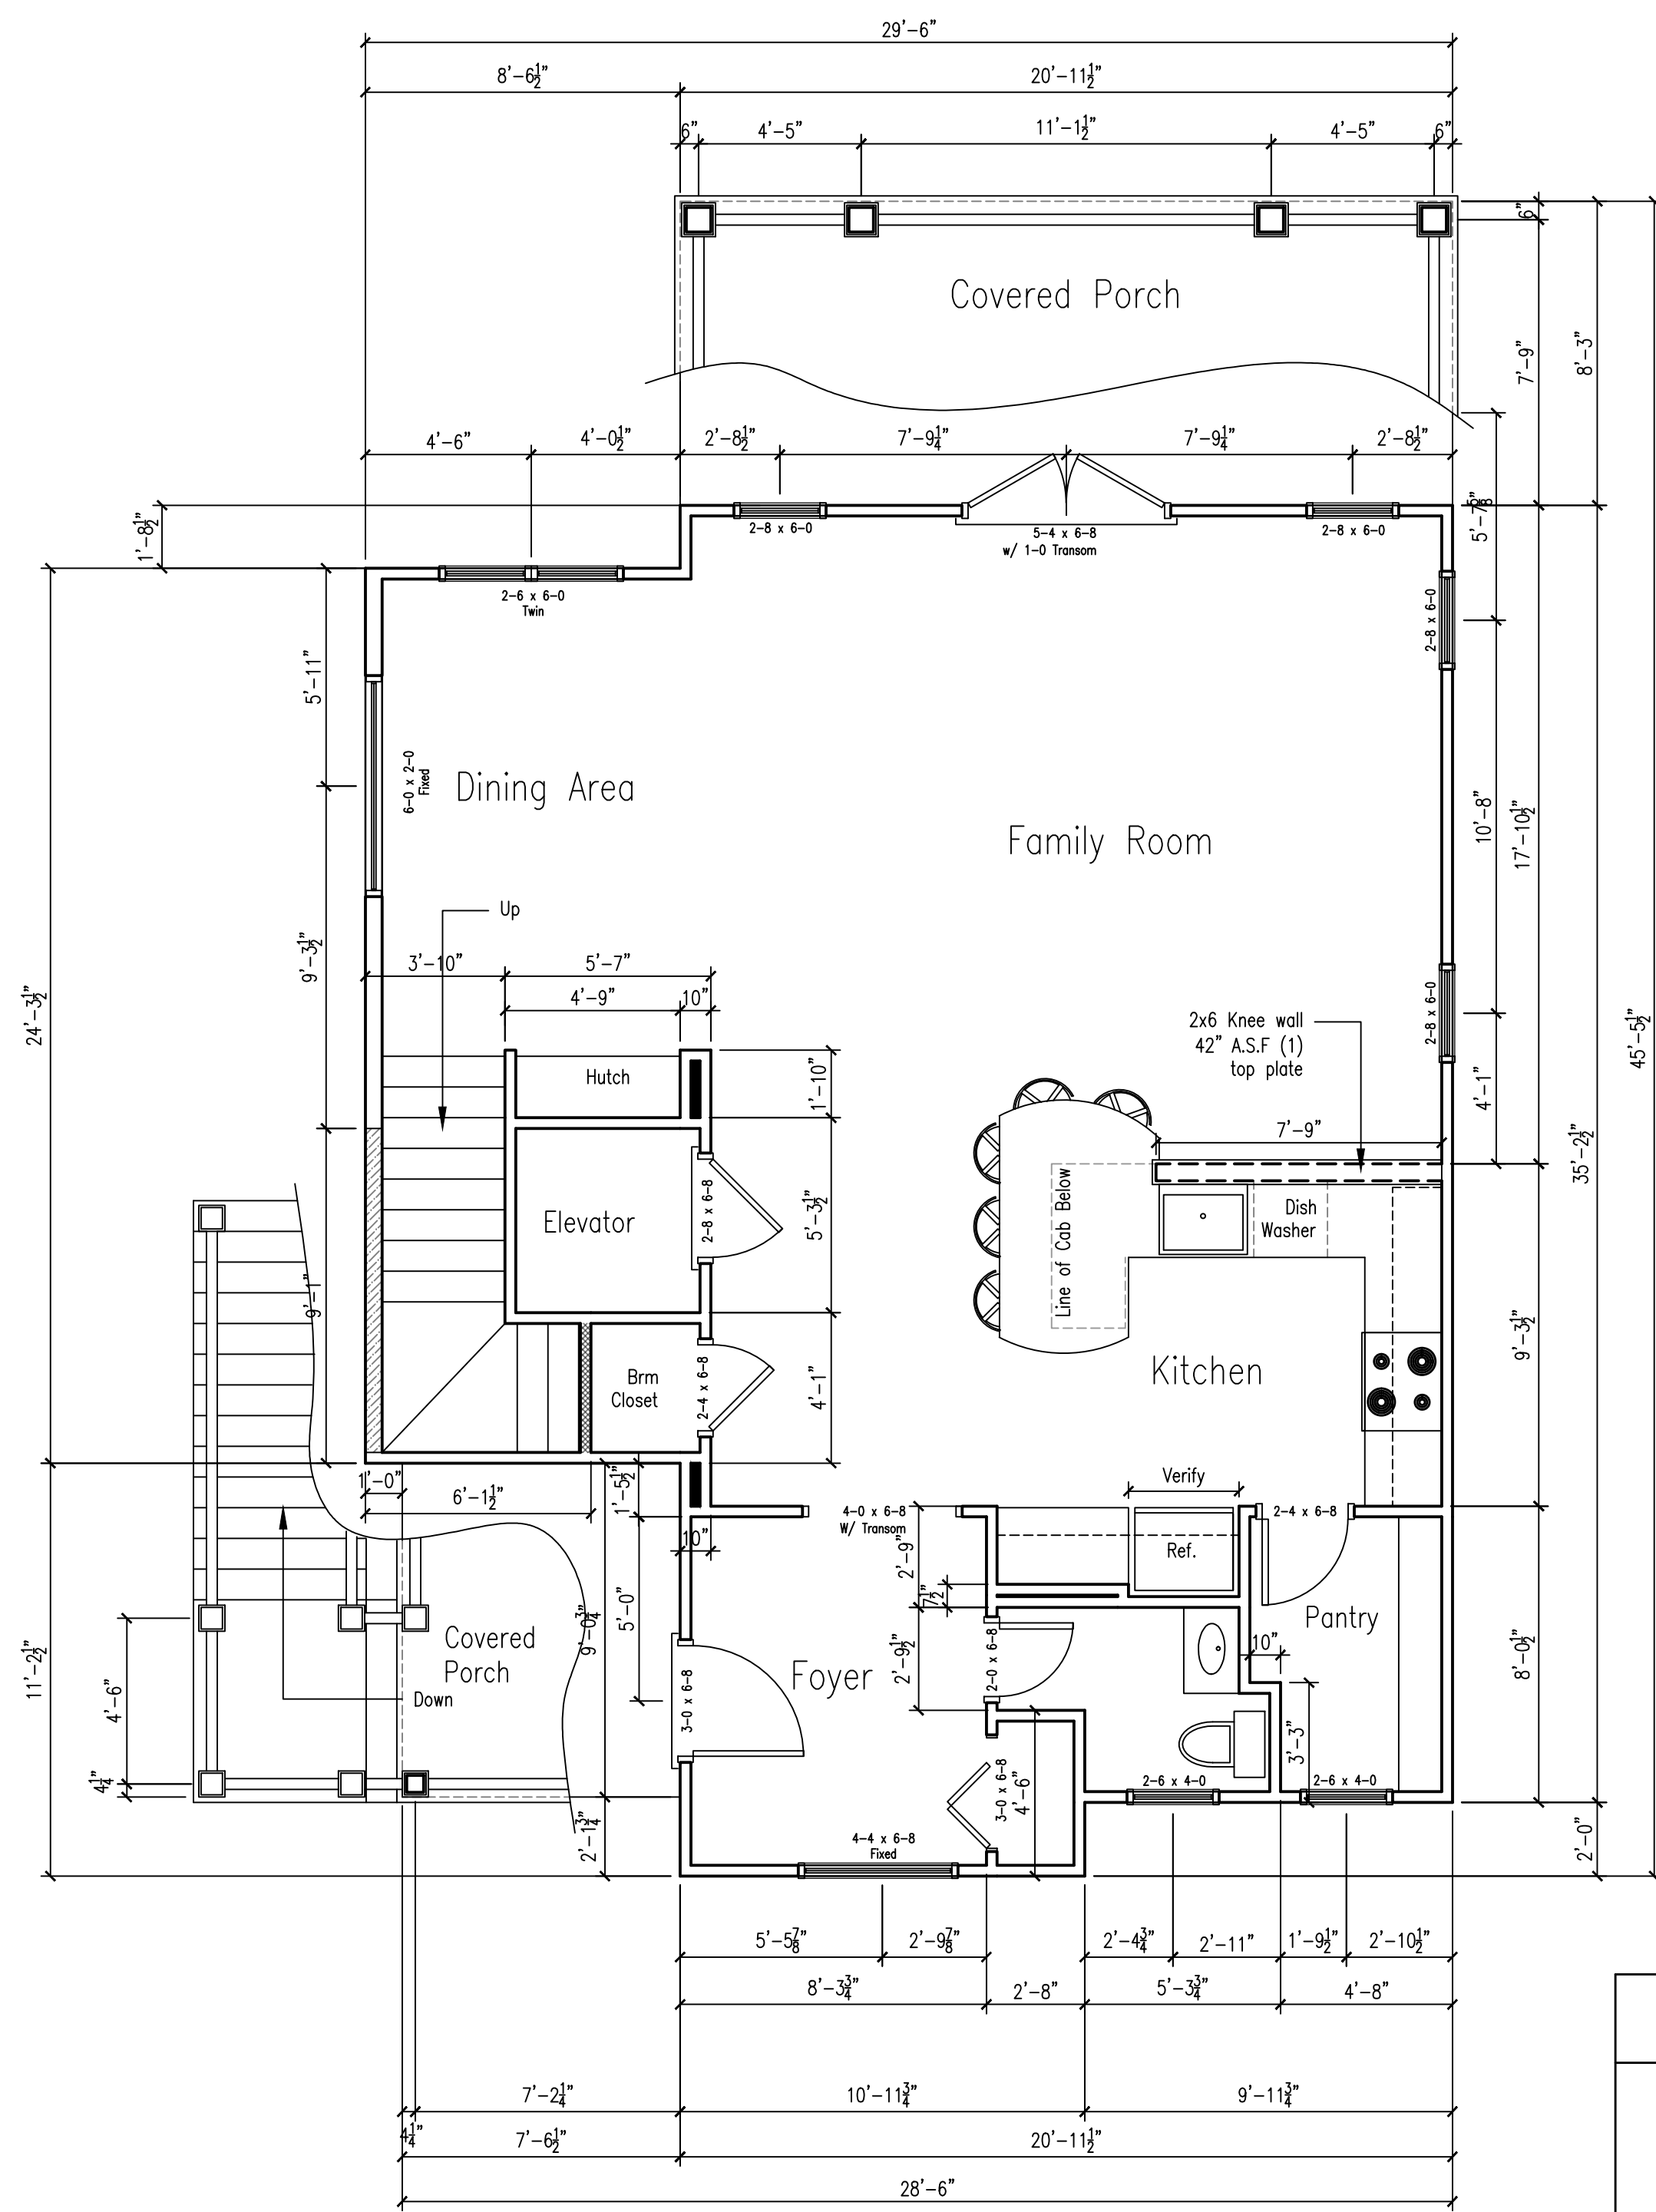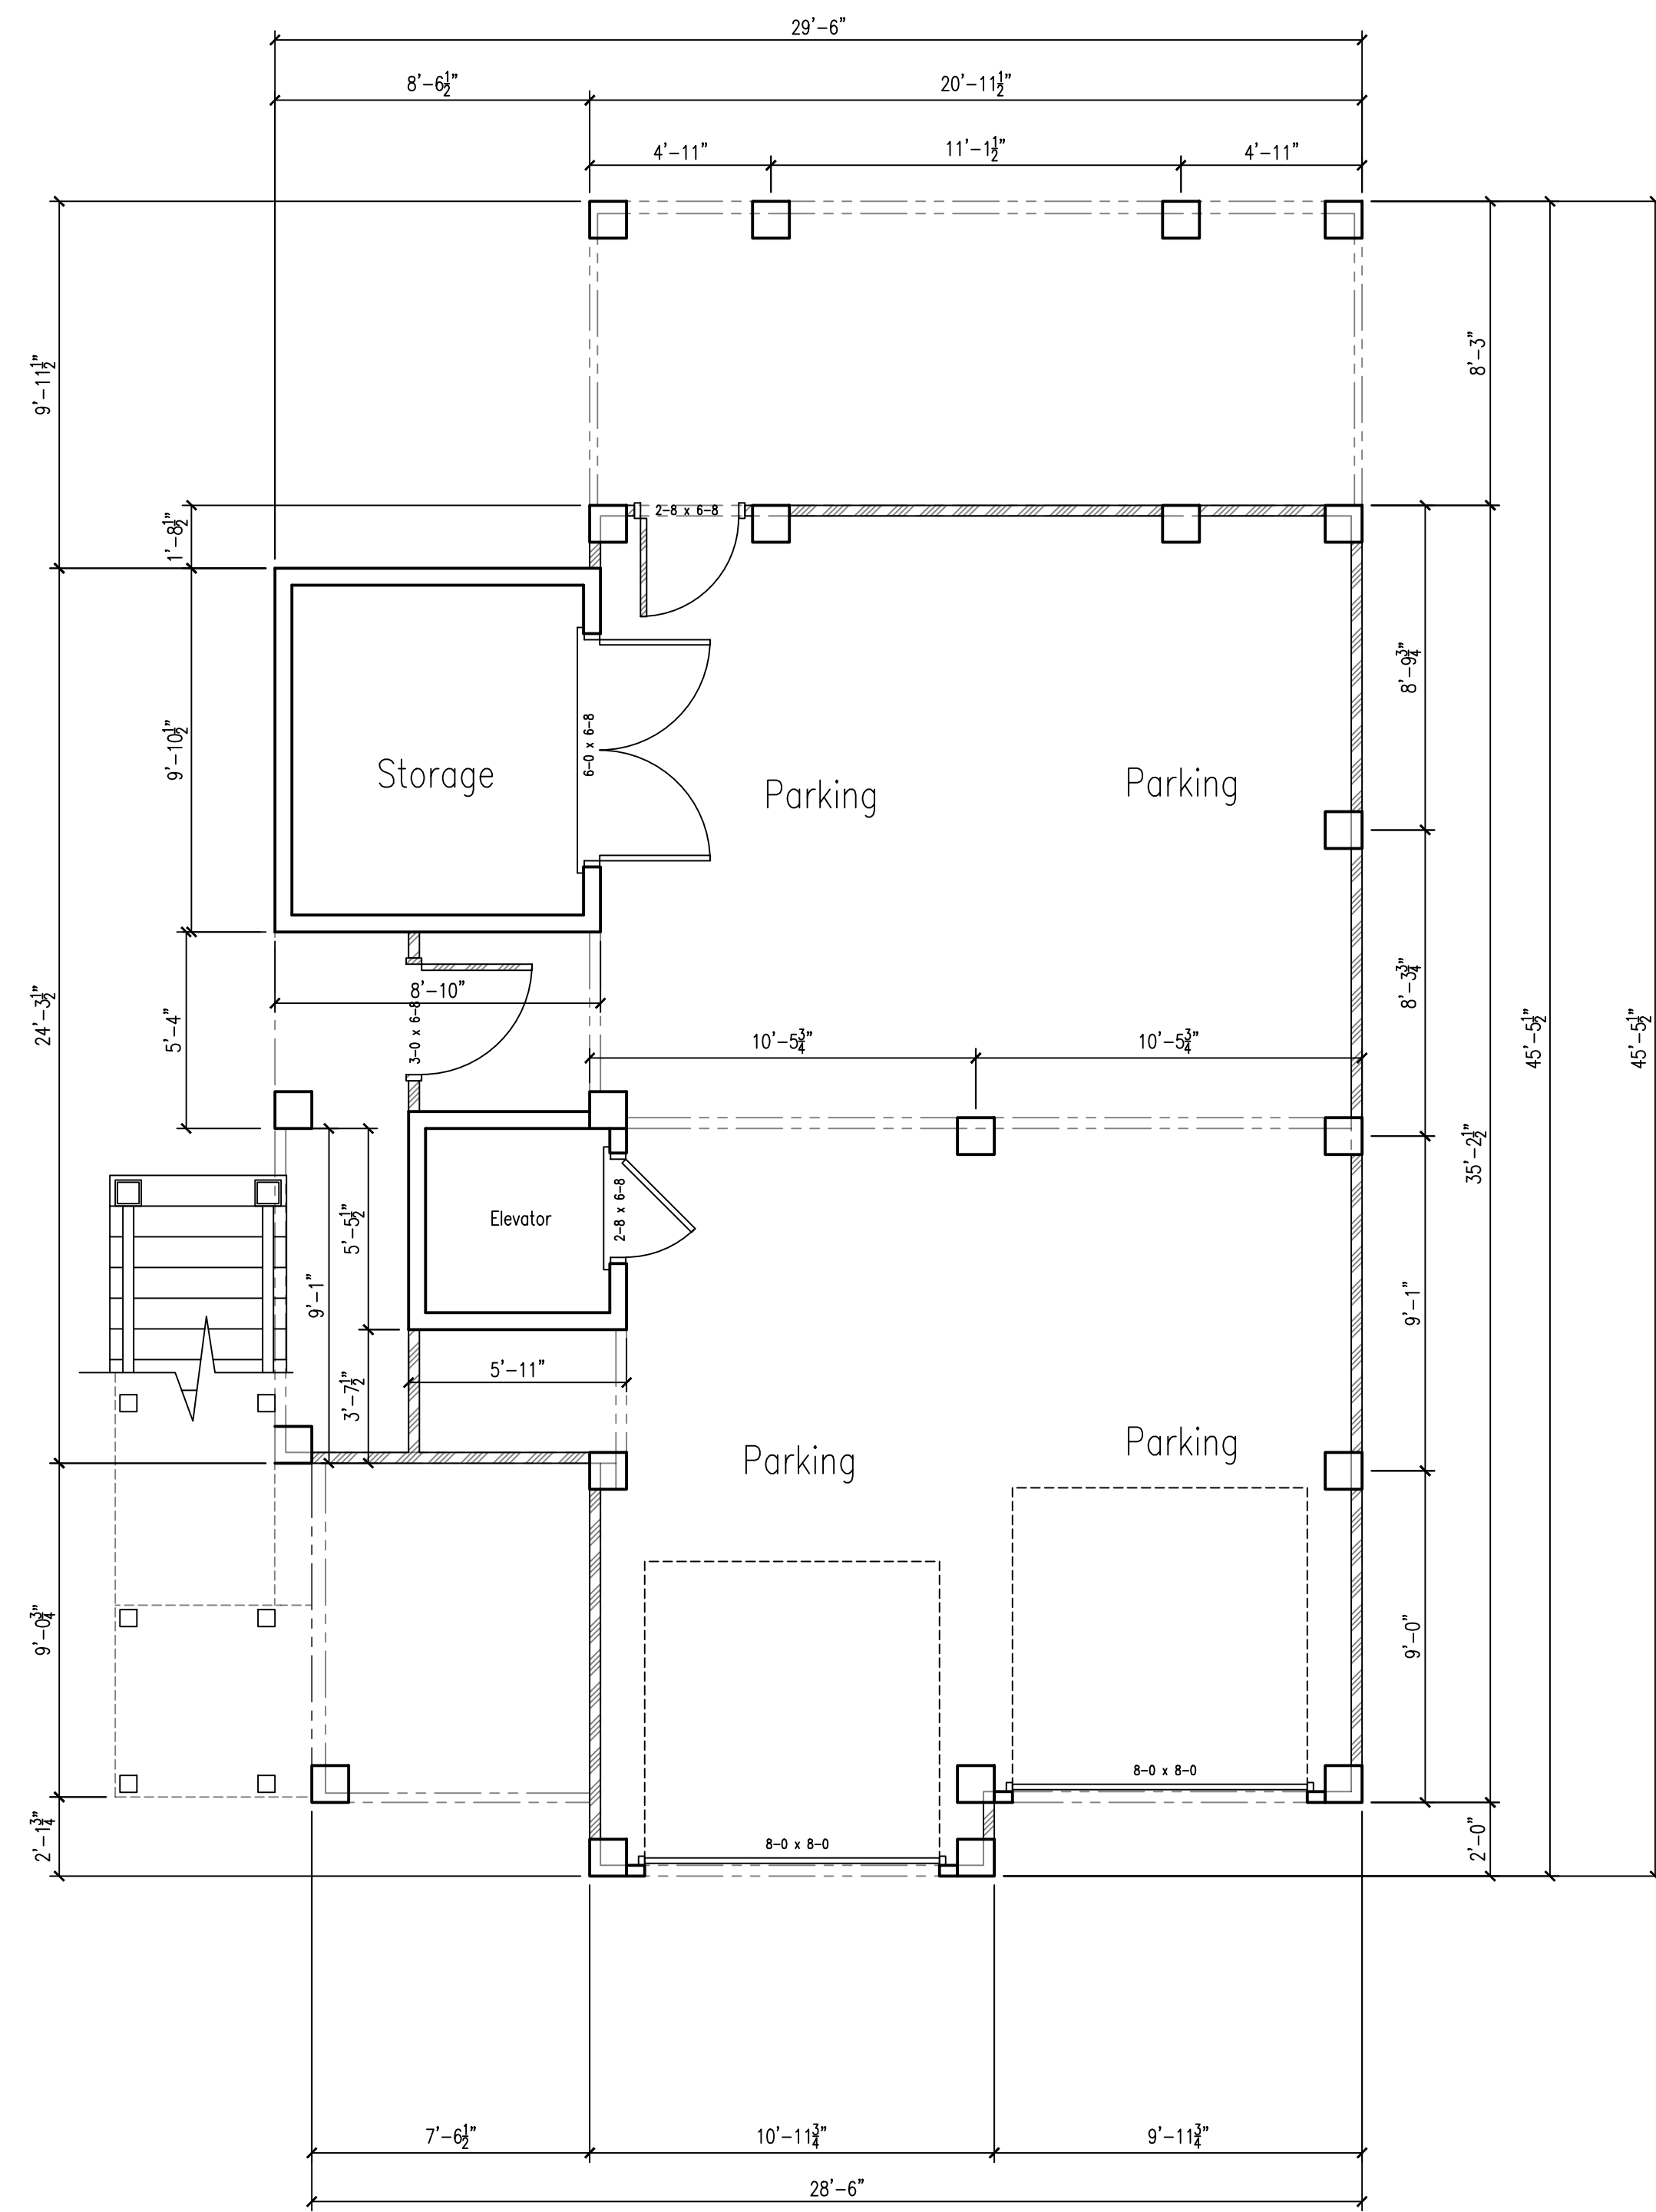

Legend	
	Louvered Wall Panels
	2 Story Balloon Framing
	Frame Under Stairs
Area	
Main Floor Heated	967
Upper Floor Heated	1,104
Total Heated Area	2,071
Covered Parking/ Storage	967
Front Covered Porches	68
Rear Covered Porches	173
Covered Balcony	34
Total Under Roof	3,317

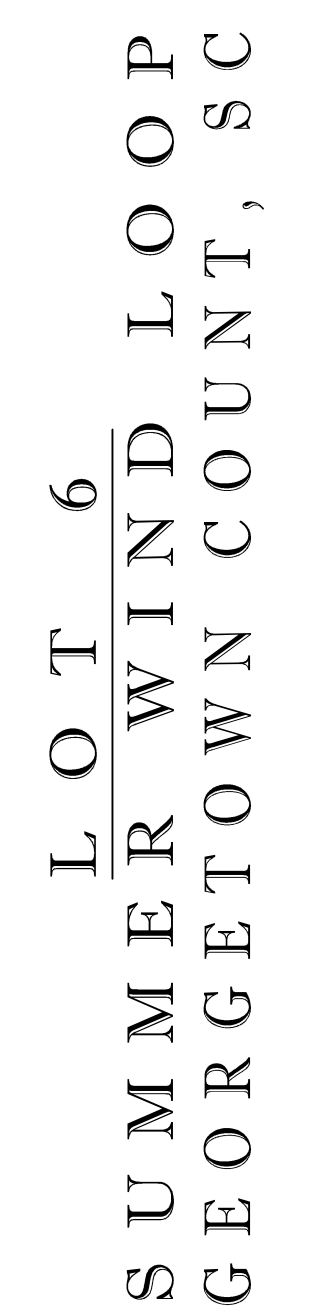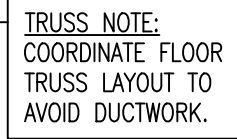

Myrtle Beach, SC (843) 222-2595

PROJECT REF.
lot 26 Summer
wind loop

DRAWING STATUS/ DATE

Construction 2-3-29

DRAWING
Upper Floor Plan/
Roof Plan

scale: $1/4" = 1'-0"$

Page #

3



Front Elevation



Left Elevation

LOT 6
SUMMER WIND LOOP
GEORGETOWN COUNT, SC

DESIGNS
BY
DANIEL
1000 PINEAPPLE DRIVE
WYTHE BEACH, SC 29585

PROJECT REF.
lot 6 Summer
wind loop

DRAWING STATUS/ DATE

☒ Construction 2-4-20

DRAWING
Front and
Left
Elevations

Scale: 1/4" = 1'-0"

Page #

4

